


FLOOR PLAN B-LANAI




UNIT - 4-501 - B-LANAI
 3 BEDRM / 3.5 BATH
 SCALE 1/8" = 1'-0"

A/C - 2,054 S.F
BALC / TERR - 4,038 S.F
TOTAL AREA - 6,092 S.F

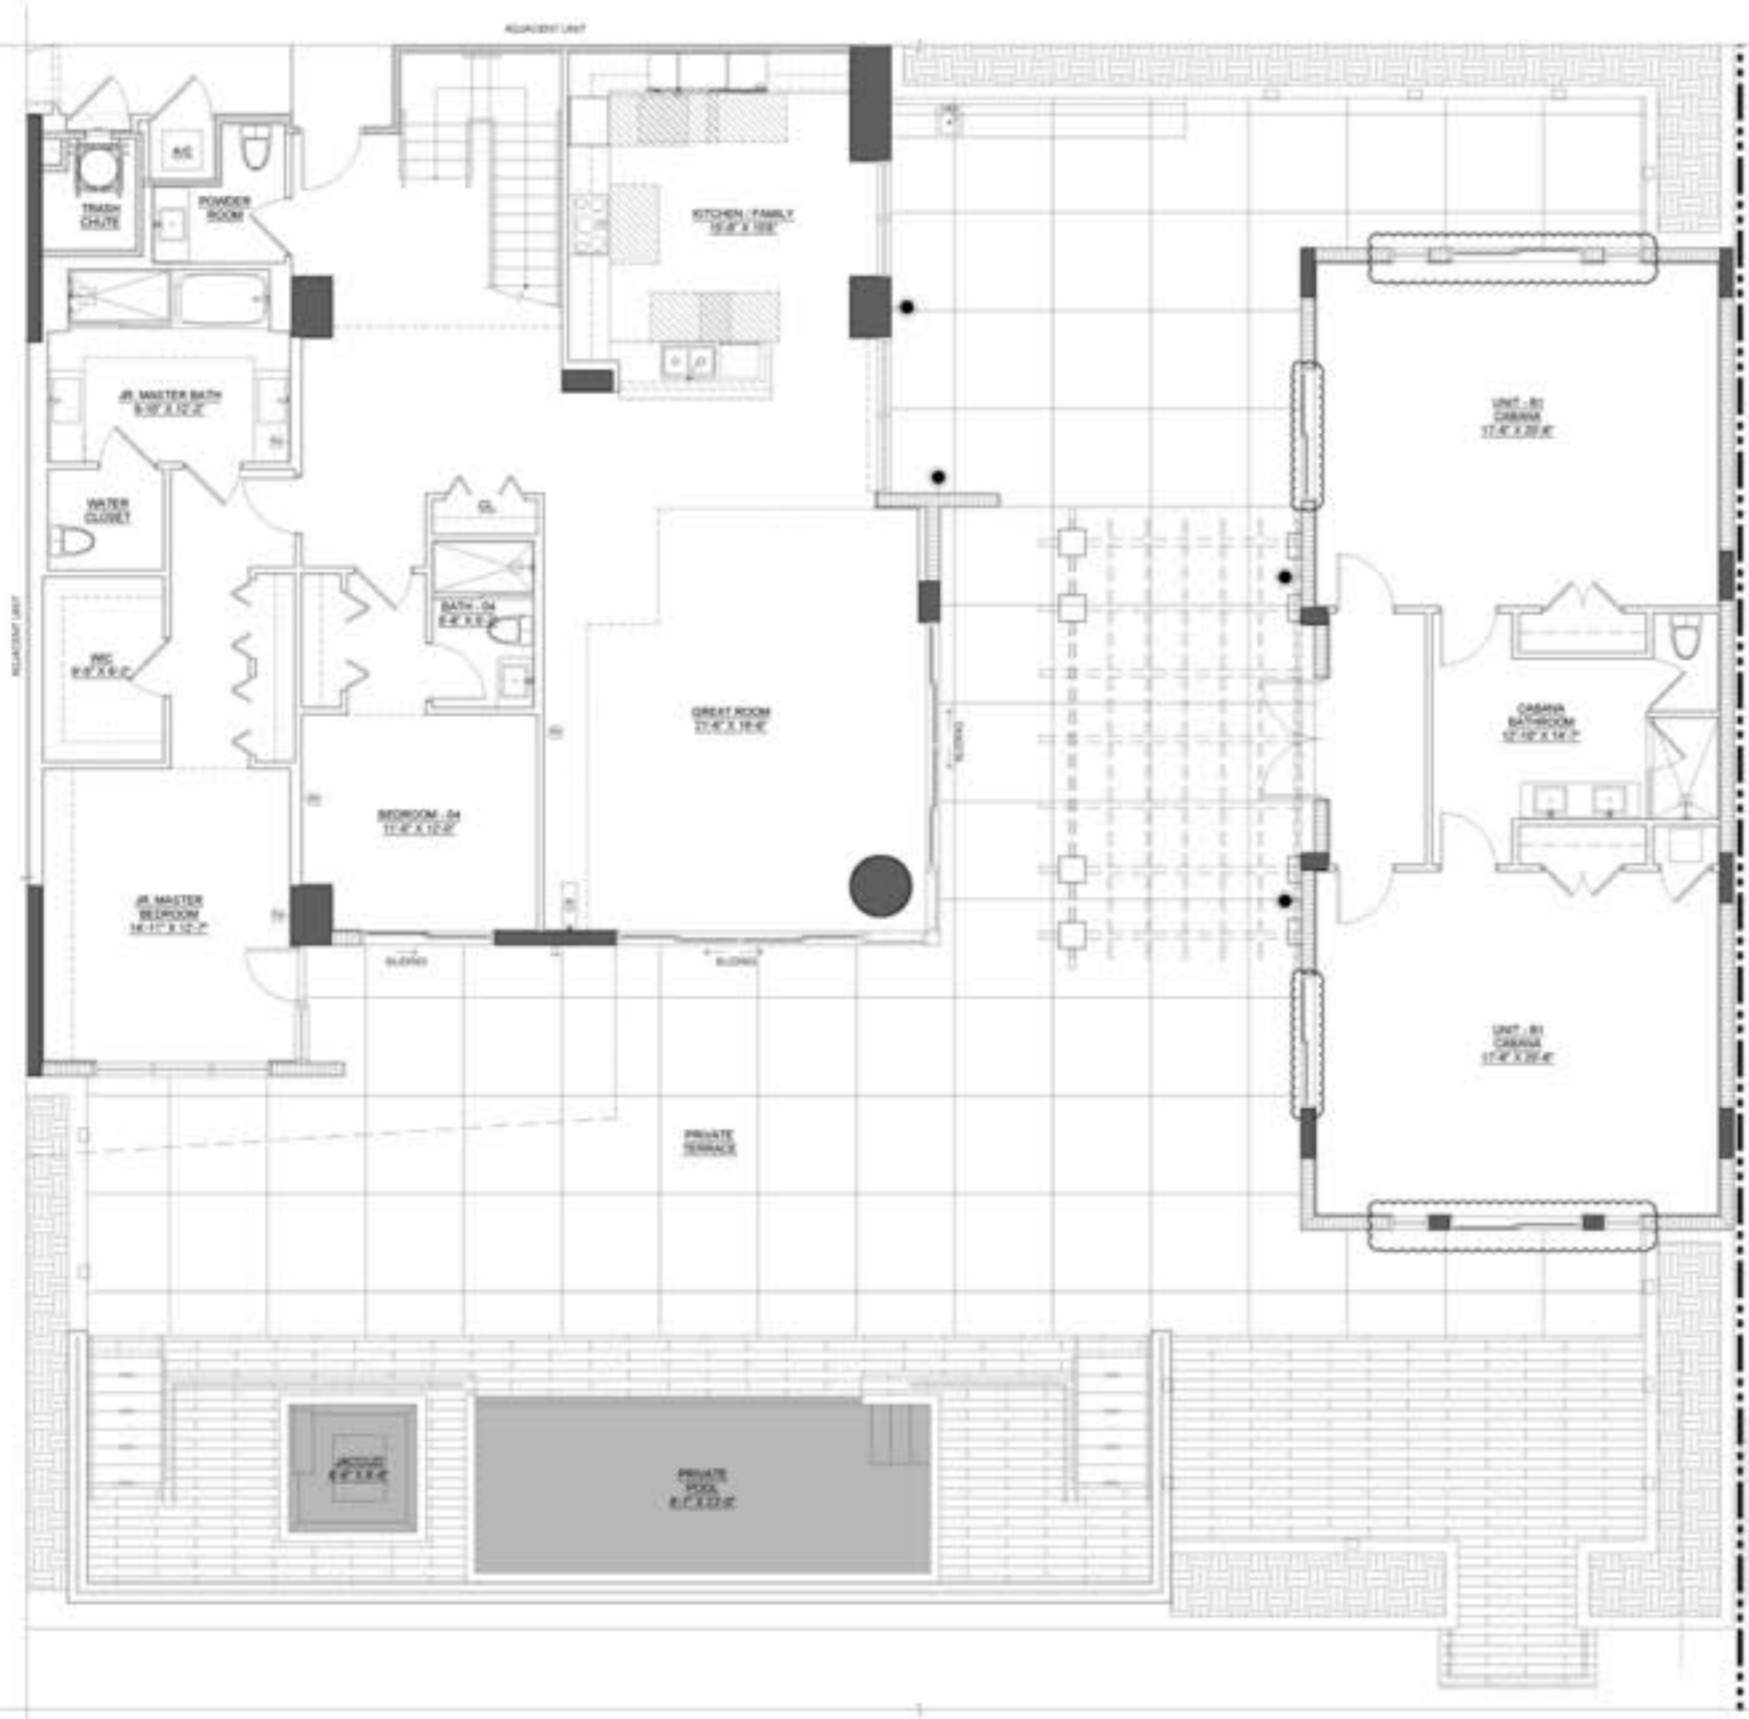

UNIT - B1(LANAI)
LOWER LEVEL PLAN

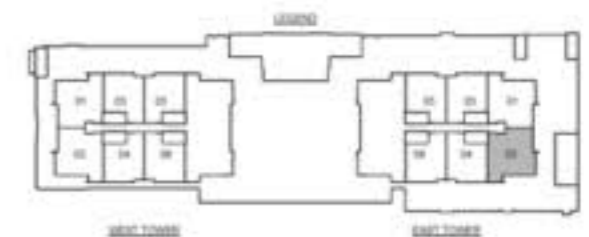


UNIT - 4-502 - B1(LANAI)
4 BEDRM / 4.5 BATH/
OUTDOOR CABANA

SCALE: 1/8" = 1'-0"

A/C - 4, 650 S.F
BALC / TERR - 3, 909 S.F
TOTAL AREA - 8, 559 S.F




UNIT - B1(LANAI)
UPPER LEVEL PLAN

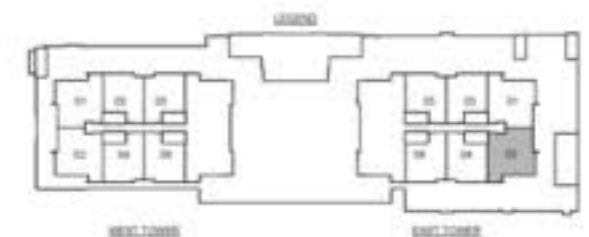


UNIT - 4-502 - B1(LANAI)
 4 BEDRM / 4.5 BATH/
 OUTDOOR CABANA
 SCALE 1/8" = 1'-0"

A/C - 4, 650 S.F
BALC / TERR - 3, 909 S.F
TOTAL AREA - 8, 559 S.F

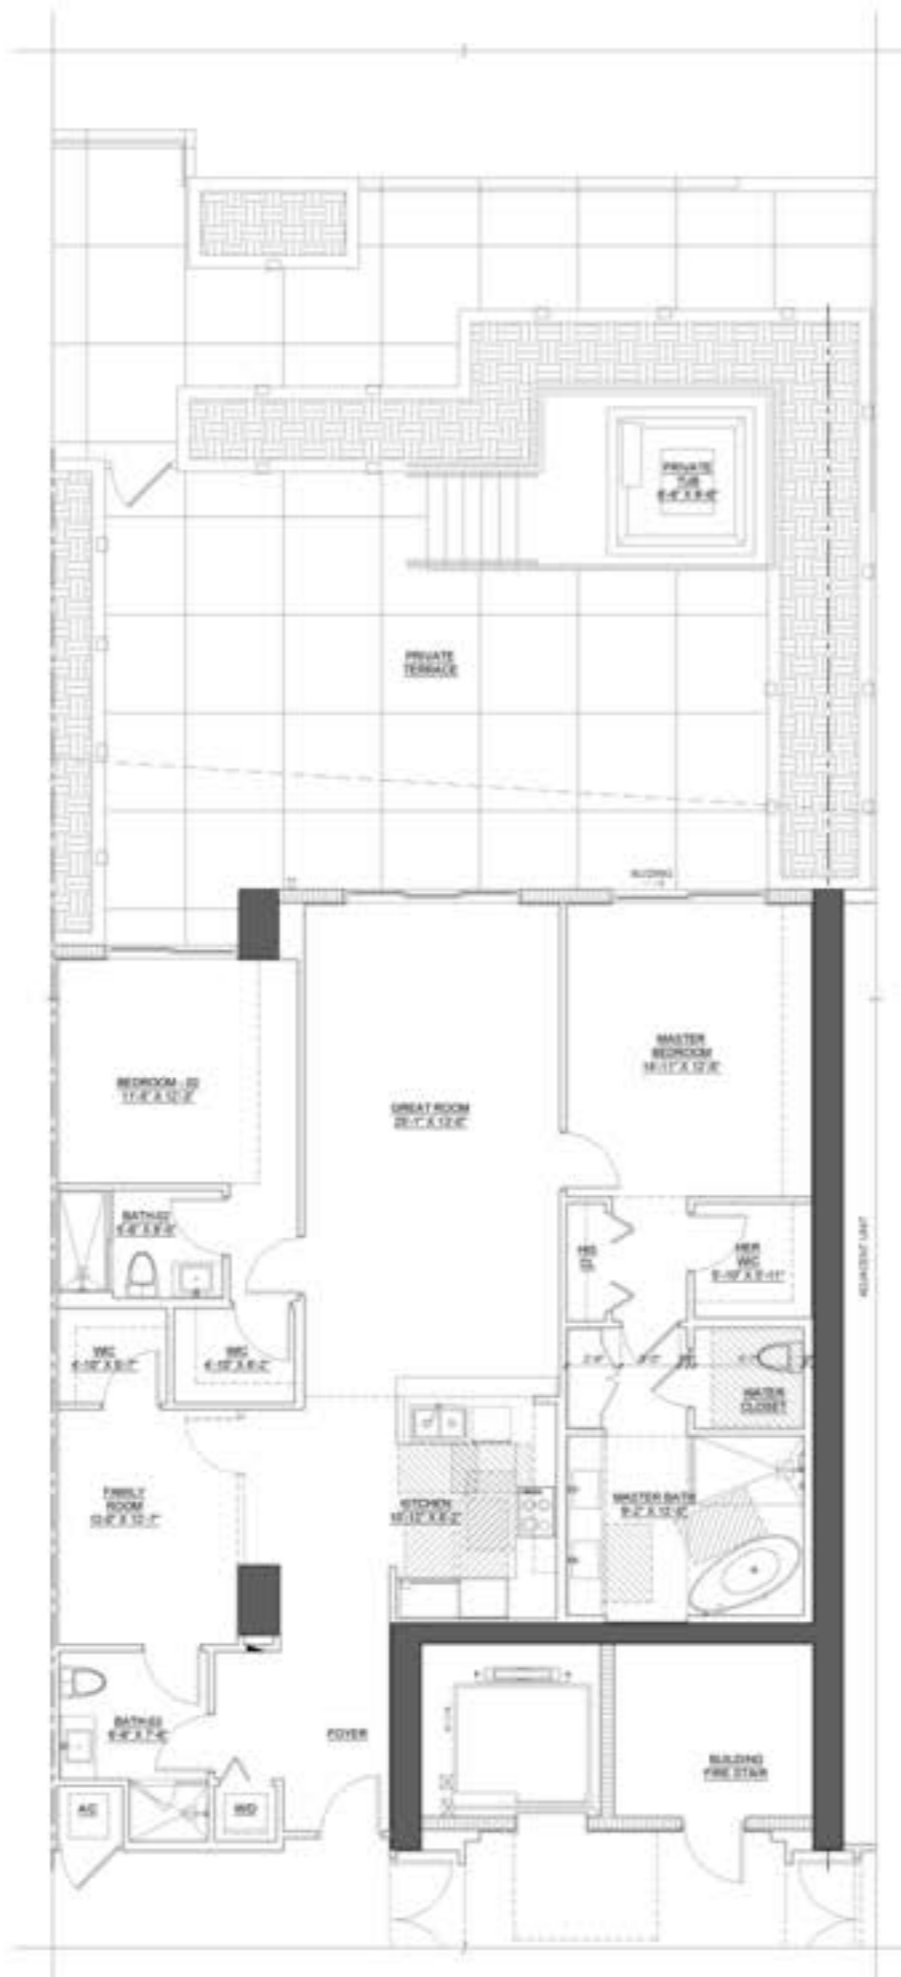

FLOOR PLAN UNIT - A(M) LANAI LEVEL

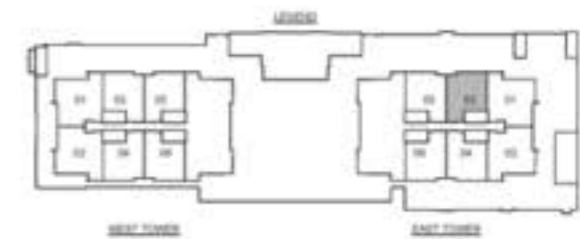

TOWER-IV
UNIT - 4-503 - A(M)
 2 BEDRM / 3 BATH
 SCALE 1/8" = 1'-0"

A/C - 1, 647 S.F
BALC / TERR - 1, 089 S.F
TOTAL AREA - 2, 736 S.F



UNIT - A1
LOWER LEVEL PLAN (LANA LEVEL)




UNIT - A1
UPPER LEVEL PLAN (8th LEVEL)



UNIT - 4-504 - A1
3 BEDRM / 4 BATH

A/C - 2, 986 S.F.
BALC / TERR - 1, 294 S.F.
TOTAL AREA - 4, 280 S.F.

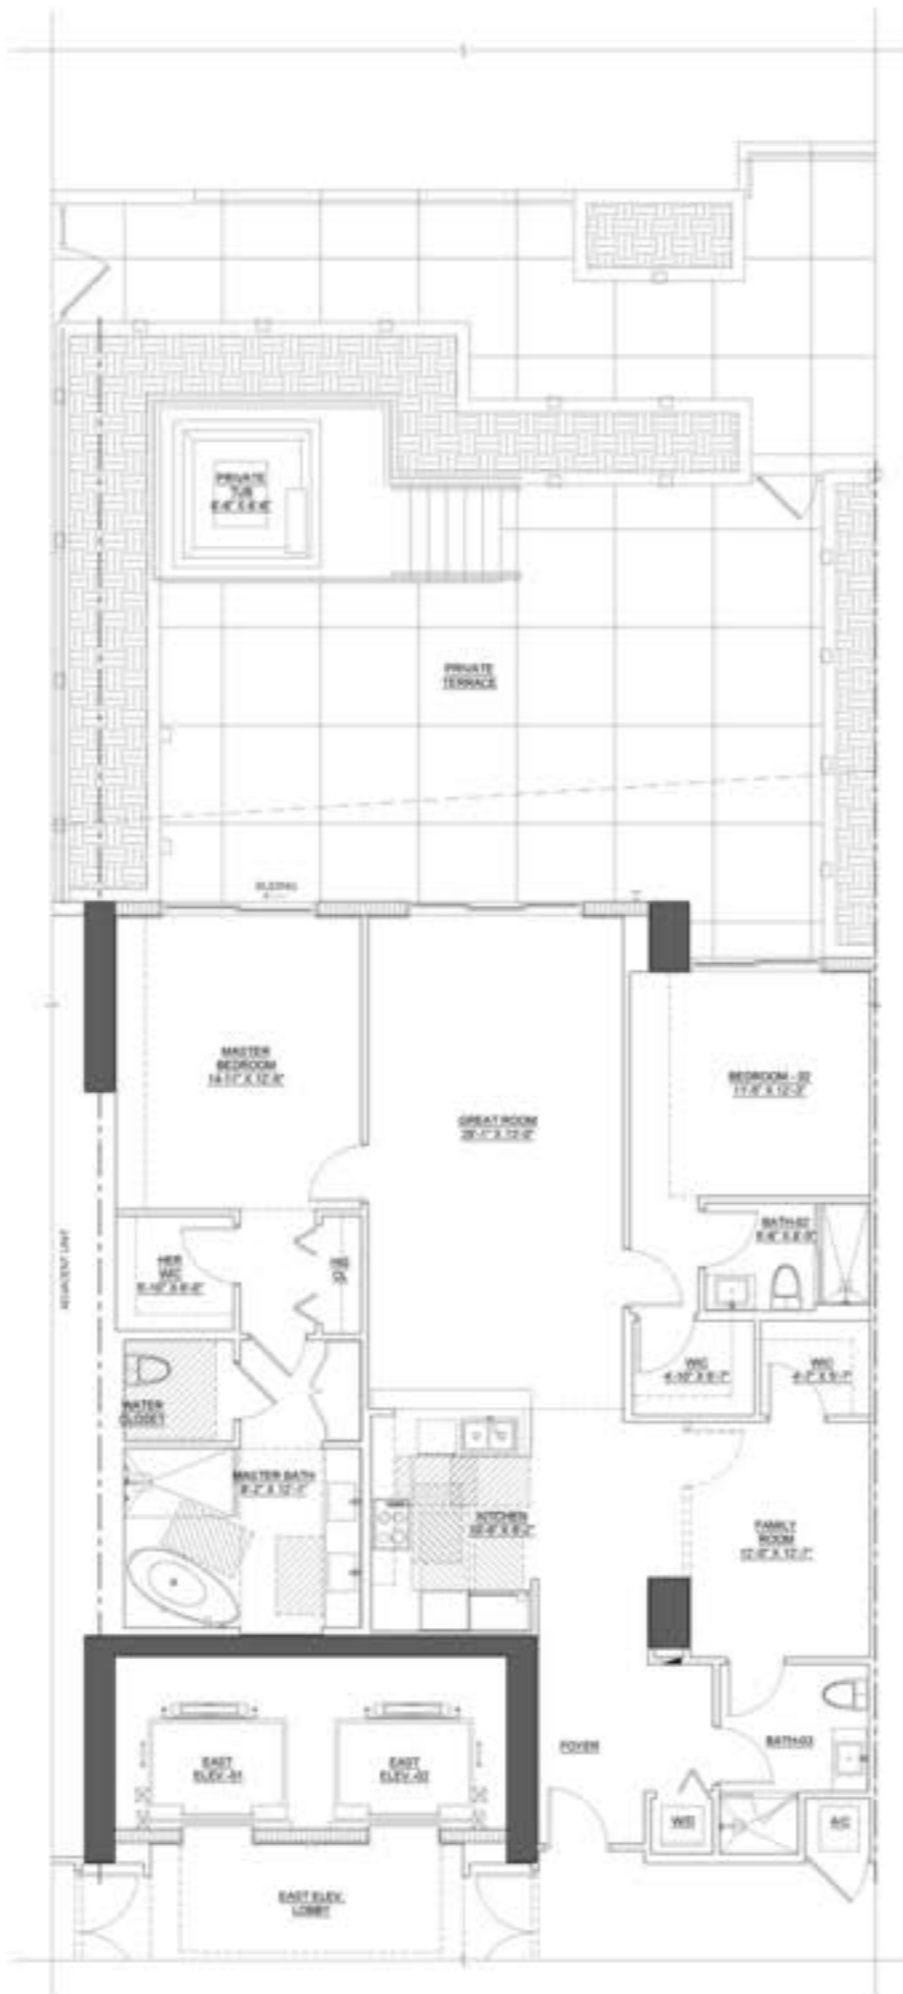

FLOOR PLAN UNIT - A(M) LANAI LEVEL



TOWER-IV
UNIT - 4-505 - A
 2 BEDRM / 3 BATH
 SCALE 1/8" = 1'-0"


A/C - 1,647 S.F.
BALC / TERR - 1,089 S.F.
TOTAL AREA - 2,736 S.F.



UNIT - A1 (MODIFIED)
LOWER LEVEL PLAN (LANAI LEVEL)



UNIT - A1 (MODIFIED)
UPPER LEVEL PLAN (8th LEVEL)

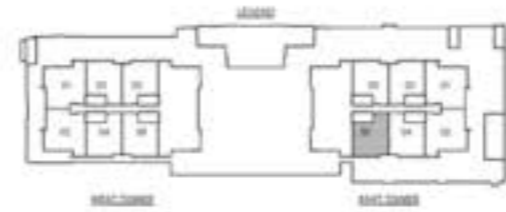

TOWER-IV
UNIT - 4-506 - A1(MODIFIED)
3 BEDRM / 3 BATH
SCALE 1/8" = 1'-0"


A/C- 2, 986 S.F
BALC / TERR- 1, 423 S.F
TOTAL AREA- 4, 409 S.F



UNIT - B1(LANA)
UPPER LEVEL PLAN



UNIT - B1(LANA)
LOWER LEVEL PLAN

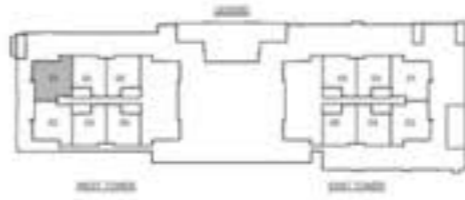

UNIT - 5-501 - B1(LANA)
4 BEDRM / 4.5 BATH
OUTDOOR CABANA
SCALE: 1/8" = 1'-0"


A/C- 3, 558 S.F
BALC / TERR- 2, 252 S.F
TOTAL AREA- 5, 810 S.F



UNIT - B1(LANA)
LOWER LEVEL PLAN





UNIT - B1(LANA)
UPPER LEVEL PLAN

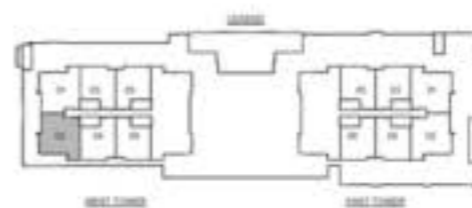

UNIT - 5-502 - B1(LANA)
4 BEDRM / 4.5 BATH/
OUTDOOR CABANA

A/C- 3, 558 S.F
BALC / TERR- 1, 812 S.F
TOTAL AREA- 5, 370 S.F

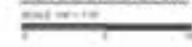

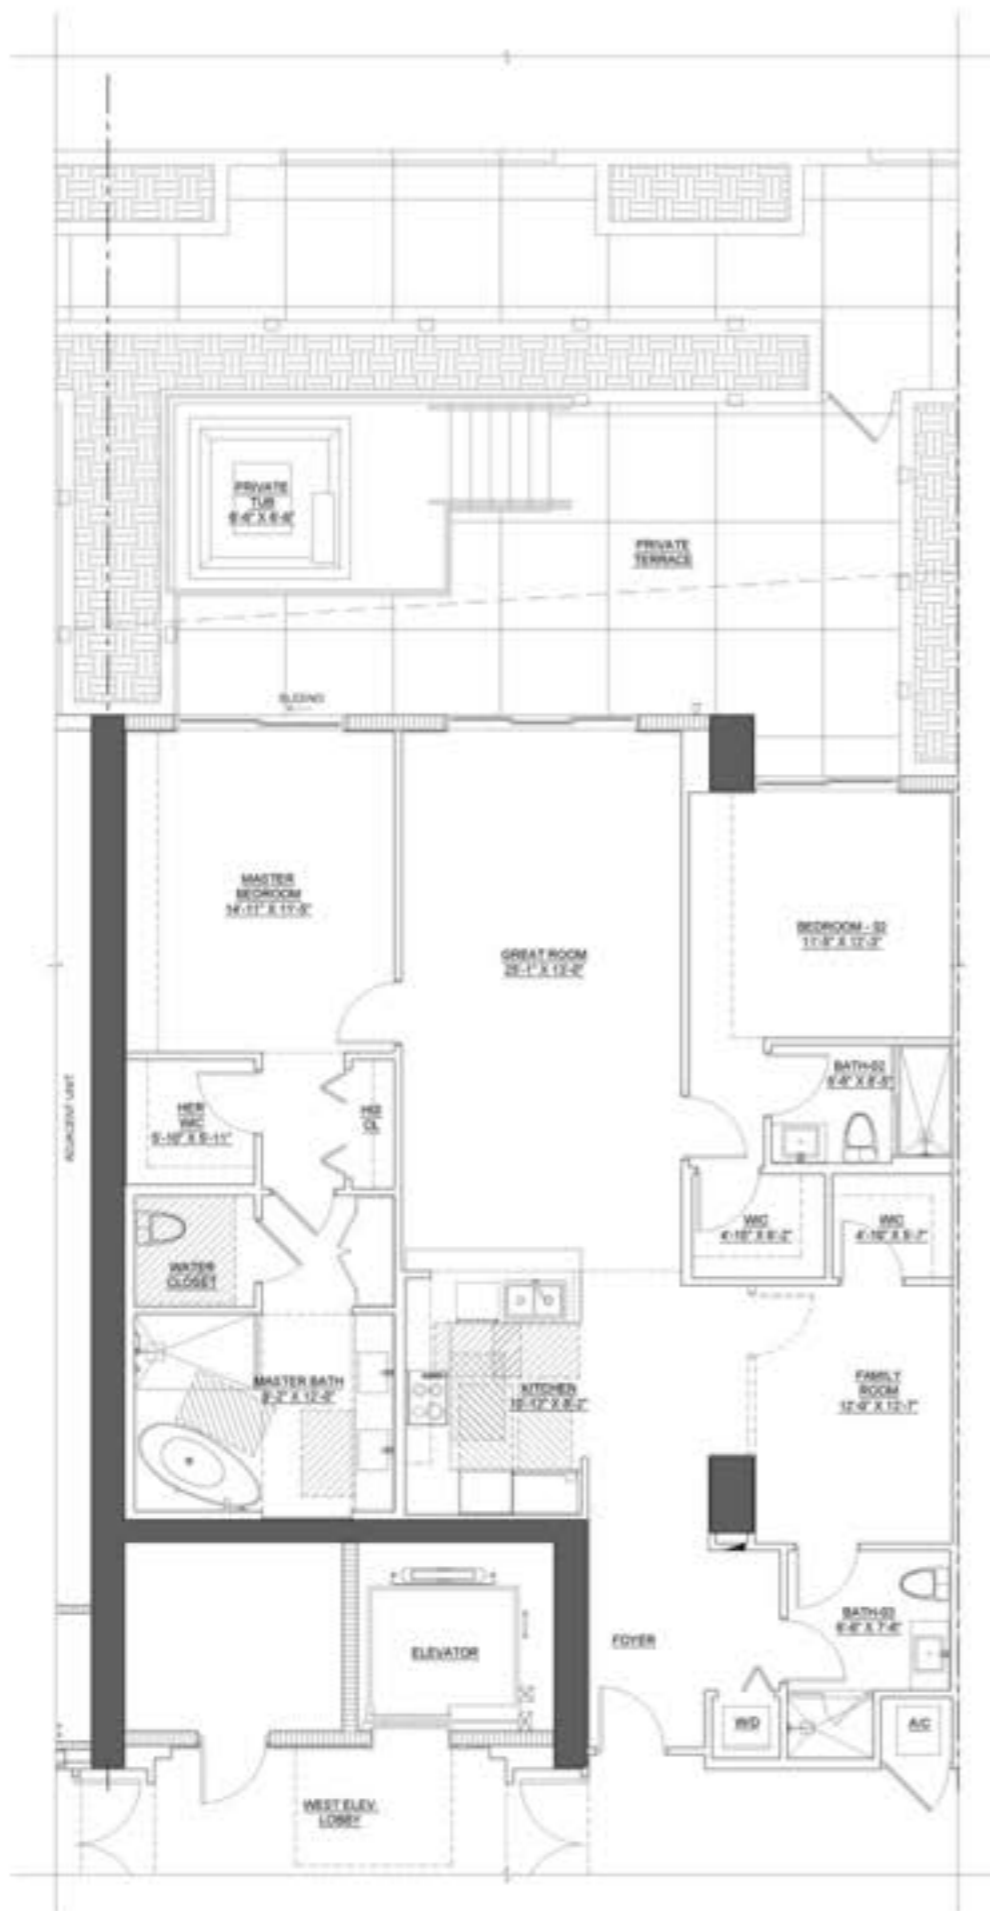

FLOOR PLAN UNIT - A(M) LANAI LEVEL




TOWER-V
UNIT - 5-503 - A(M)
 2 BEDRM / 3 BATH
 SCALE 1/8" = 1'-0"

A/C - 1, 647 S.F
BALC / TERR- 731 S.F
TOTAL AREA- 2, 378 S.F



UNIT - A1
LOWER LEVEL PLAN (LANAI LEVEL)

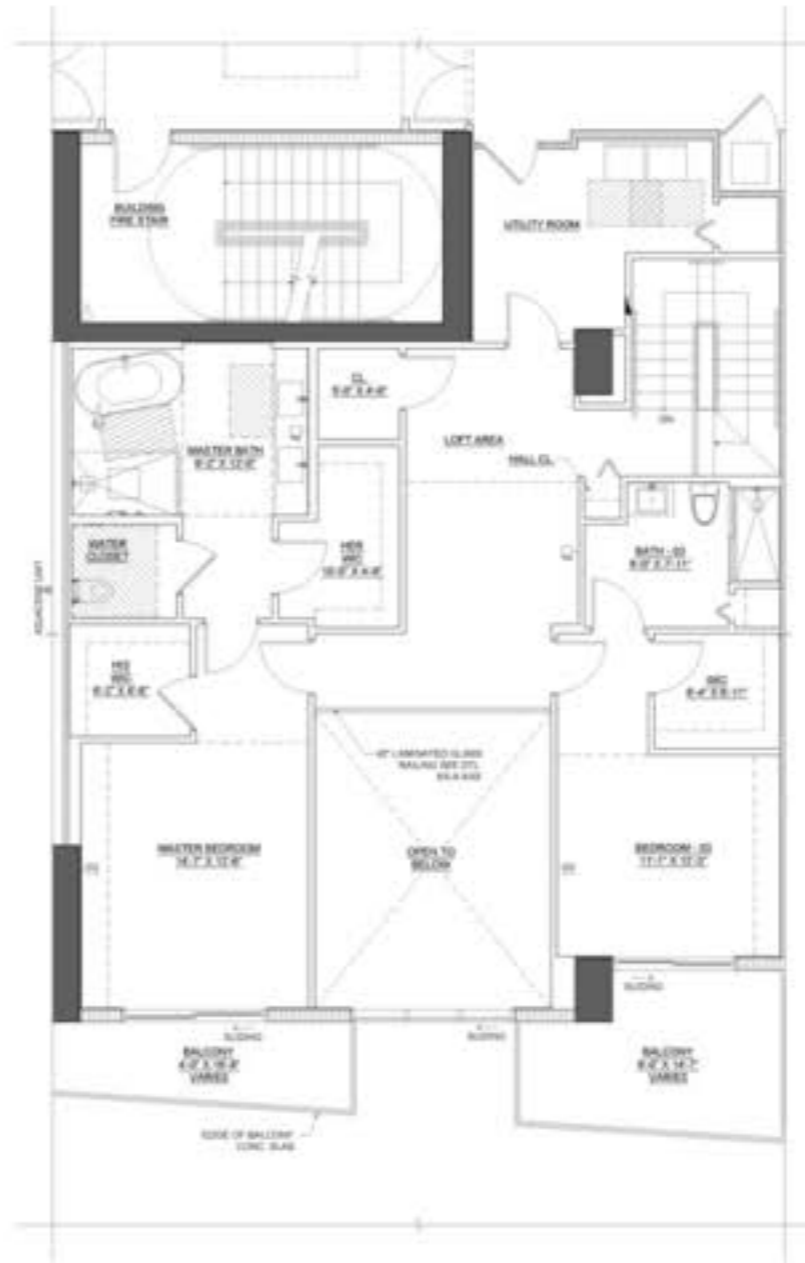

UNIT - A1
UPPER LEVEL PLAN (6th LEVEL)




UNIT - 5-504 - A1
3 BEDRM / 4 BATH
SCALE 1/8" = 1'-0"

A/C - 2,986 S.F
BALC / TERR - 472 S.F
TOTAL AREA - 3,458 S.F



FLOOR PLAN UNIT- A(M) LANAI LEVEL

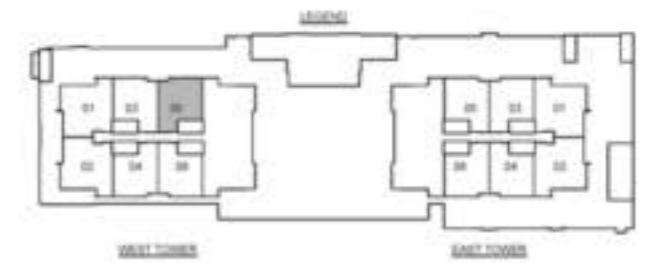

TOWER-V
UNIT - 5-505 -A
 2 BEDRM / 3 BATH
 SCALE 1/8" = 1'-0"

A/C - 1, 647 S.F
BALC / TERR - 731 S.F
TOTAL AREA - 2, 378 S.F



UNIT - A1
LOWER LEVEL PLAN (LANA) LEVEL



UNIT - A1
UPPER LEVEL PLAN (6th LEVEL)




UNIT - 5-506 - A1(M)
3 BEDRM / 4 BATH
2,986 S.F.

A/C - 2,986 S.F.
BALC / TERR - 564 S.F.
TOTAL AREA - 3,550 S.F.



PENTHOUSE 2 & 3

INTERIOR: 3,300 SQFT.
TERRACE: 680 SQFT.
TOTAL: 3,980 SQFT.

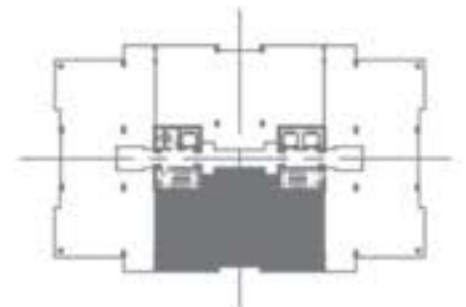


TOWER SUITE 1 & 4
LOWER LEVEL

UPPER LEVEL
TOTAL: 9,150 SQFT.
INTERIOR: 4,900 SQFT.
TERRACE: 4,250 SQFT.

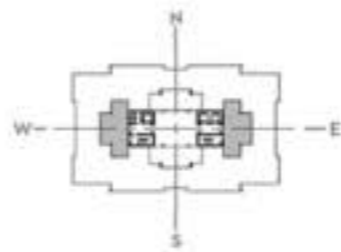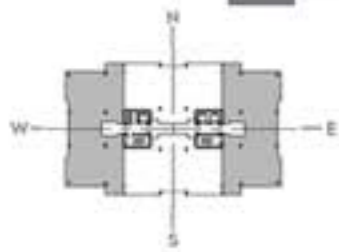

TOWER SUITE UNIT C
LOWER LEVEL

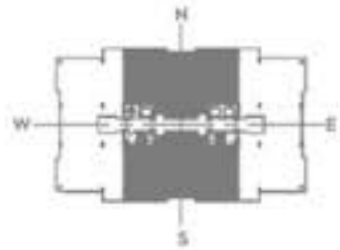

UPPER LEVEL
Master Bedroom/Guest House

TOTAL: 7,150 SQFT.
INTERIOR: 3,950 SQFT.
TERRACE: 3,200 SQFT.

